





The TT04 is a very versatile support and can be used for a wide variety of services support applications. Here we show the standard TT04 supporting air conditioning units along with the associated pipework and electrical cable tray. Cost effective and convenient the width of span can be specified to suit the project. The PVC coated TIPROE foot is bedded on a 6mm thick anti vibration mat.

TIPROE TT04 beams are ordered to length to provide complete flexibility. Additional TIPROE supports are installed to suit the span and loading.

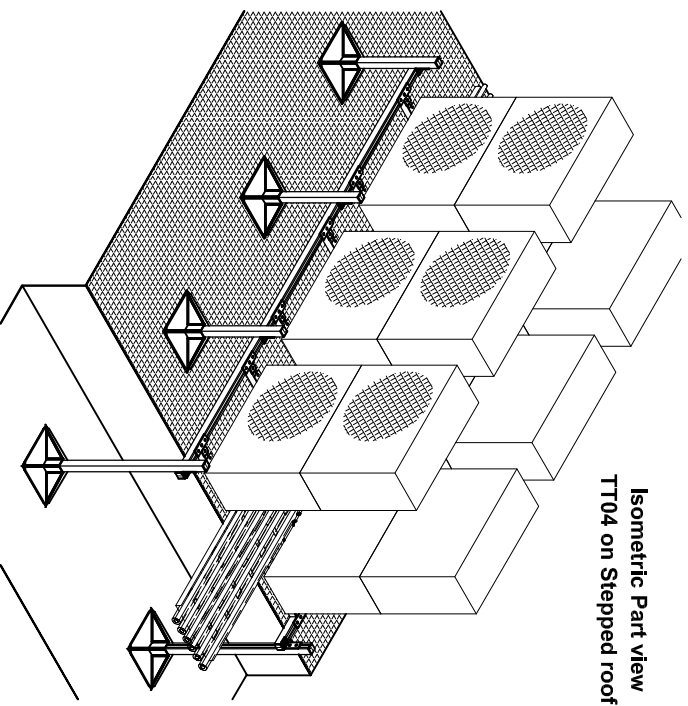

Isometric Part view
TT04 on Stepped roof

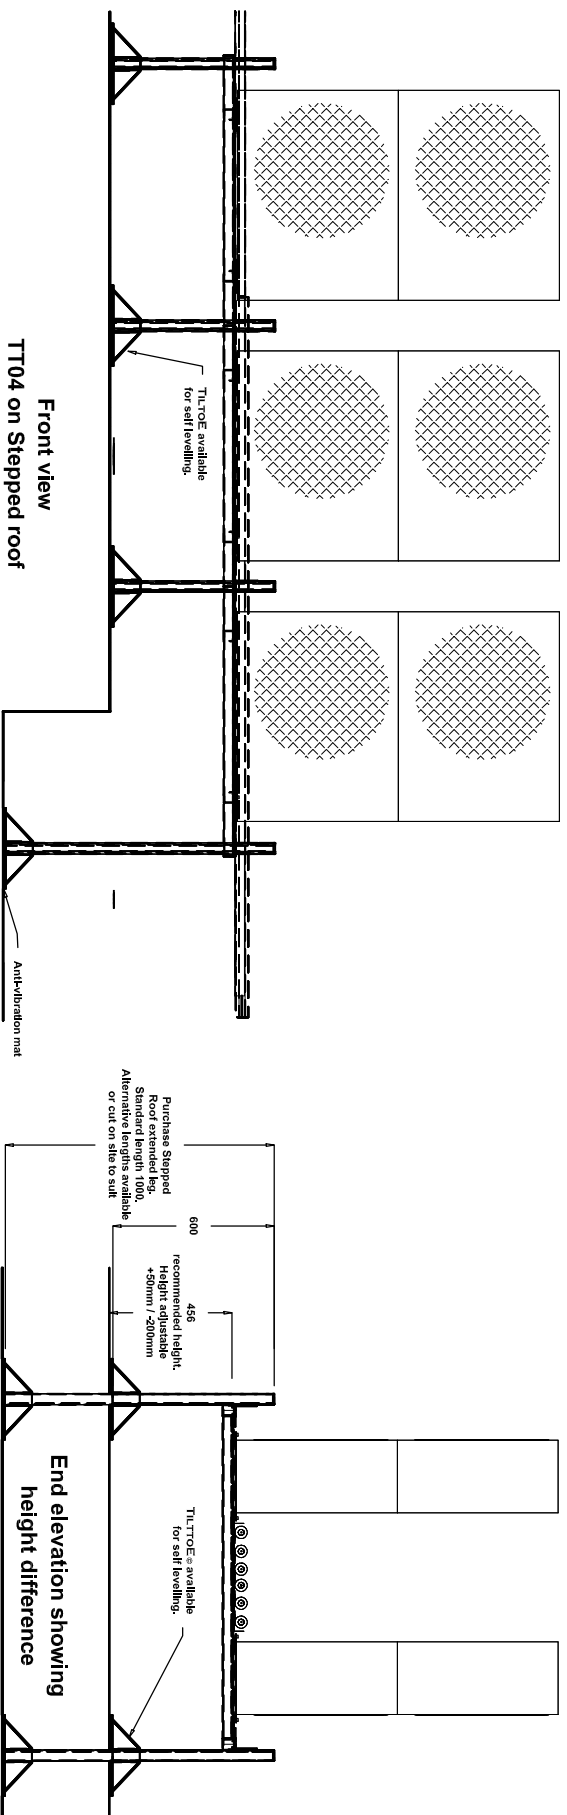

Front view
TT04 on Stepped roof

Anti-vibration mat

End elevation showing
height difference

AIR CONDITIONING SUPPORT

REV	DATE	DESCRIPTION	DRAWN	CHECKED

TIPROE[®]
TT Support catering
for stepped roofs

TIPROE

.....making light work of heavy loads
SUPPORT SYSTEMS FOR FLATROOFS

Engineering
Air conditioning
Mechanical services
Electrical services
UNIT 41 WILKINSON INDUSTRIAL
WILKINSON
NOTTINGHAM NG11 7EP
TEL 0115 914 4485
FAX 0115 914 4486
Email sales@tiroe.co.uk
sales@tiroe.co.uk

DRAWN BY	DATE
ENGINEERED	SIGNATURE
CHKD BY	DATE
SCALE	REVISED
NTS	TTST